

SCALE:  
1"=60'

DATE ISSUED  
11/09/2009

SHEET NO.  
1


SHEET TITLE

OVERALL  
SITE PLAN


# PROPOSED SITE IMPROVEMENTS CLIFTON PARK CENTER

TOWN OF CLIFTON PARK  
ENVIRONMENTAL DESIGN PARTNERSHIP, LLP  
ROUTE 146 CLIFTON PARK, N.Y. 12065 (518) 371-7621  
ENGINEERING LANDSCAPE ARCHITECTURE LAND SURVEYING

SARATOGA COUNTY, NEW YORK  
JUNE 11, 2009

 

RECORD NORTH AS PER  
DEED REF. NO. 1

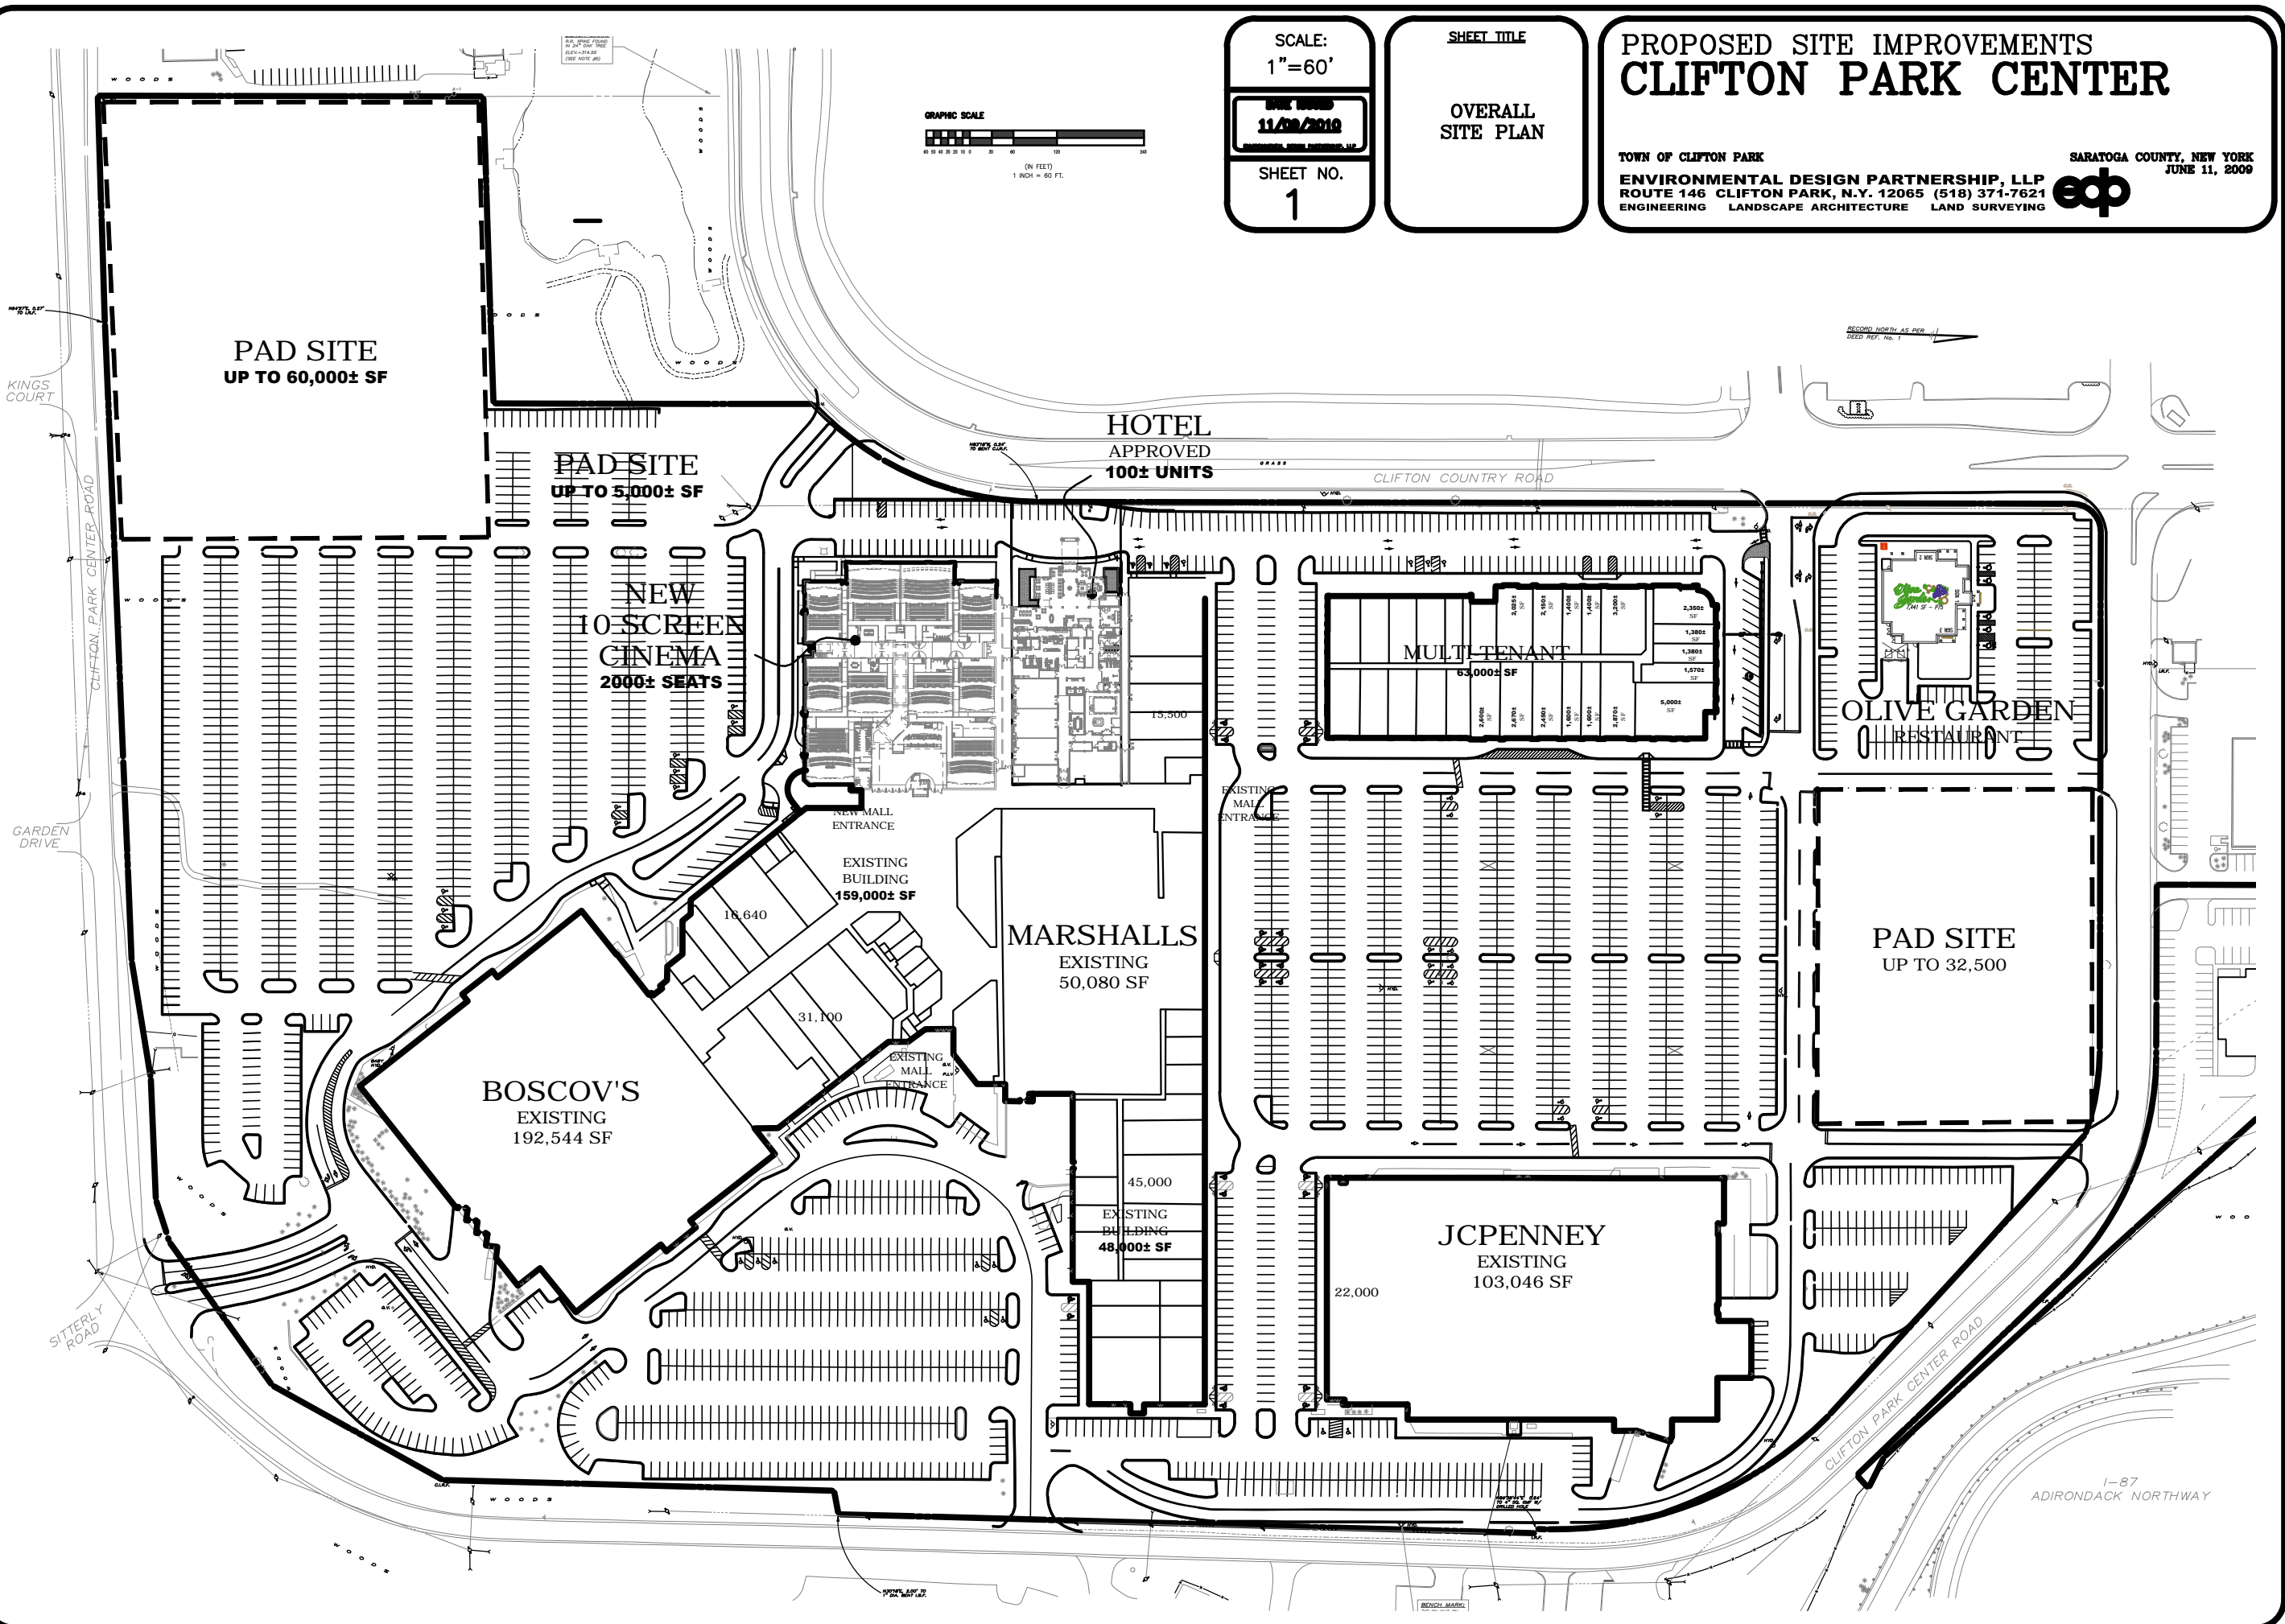

CLIFTON PARK CENTER IMPROVEMENTS - JUNE 11, 2009